


Project Title ; Covered Storage	
Property Owner; Grey 9 Enterprise Inc. Phone; 519-573-8018	
Property Address; 186220 Grey Rd 9 Dundalk Ont.	
Drawing Title; Area	
Drawing Scale;	Page; 1 of 3
Drawn By; E.M.S	

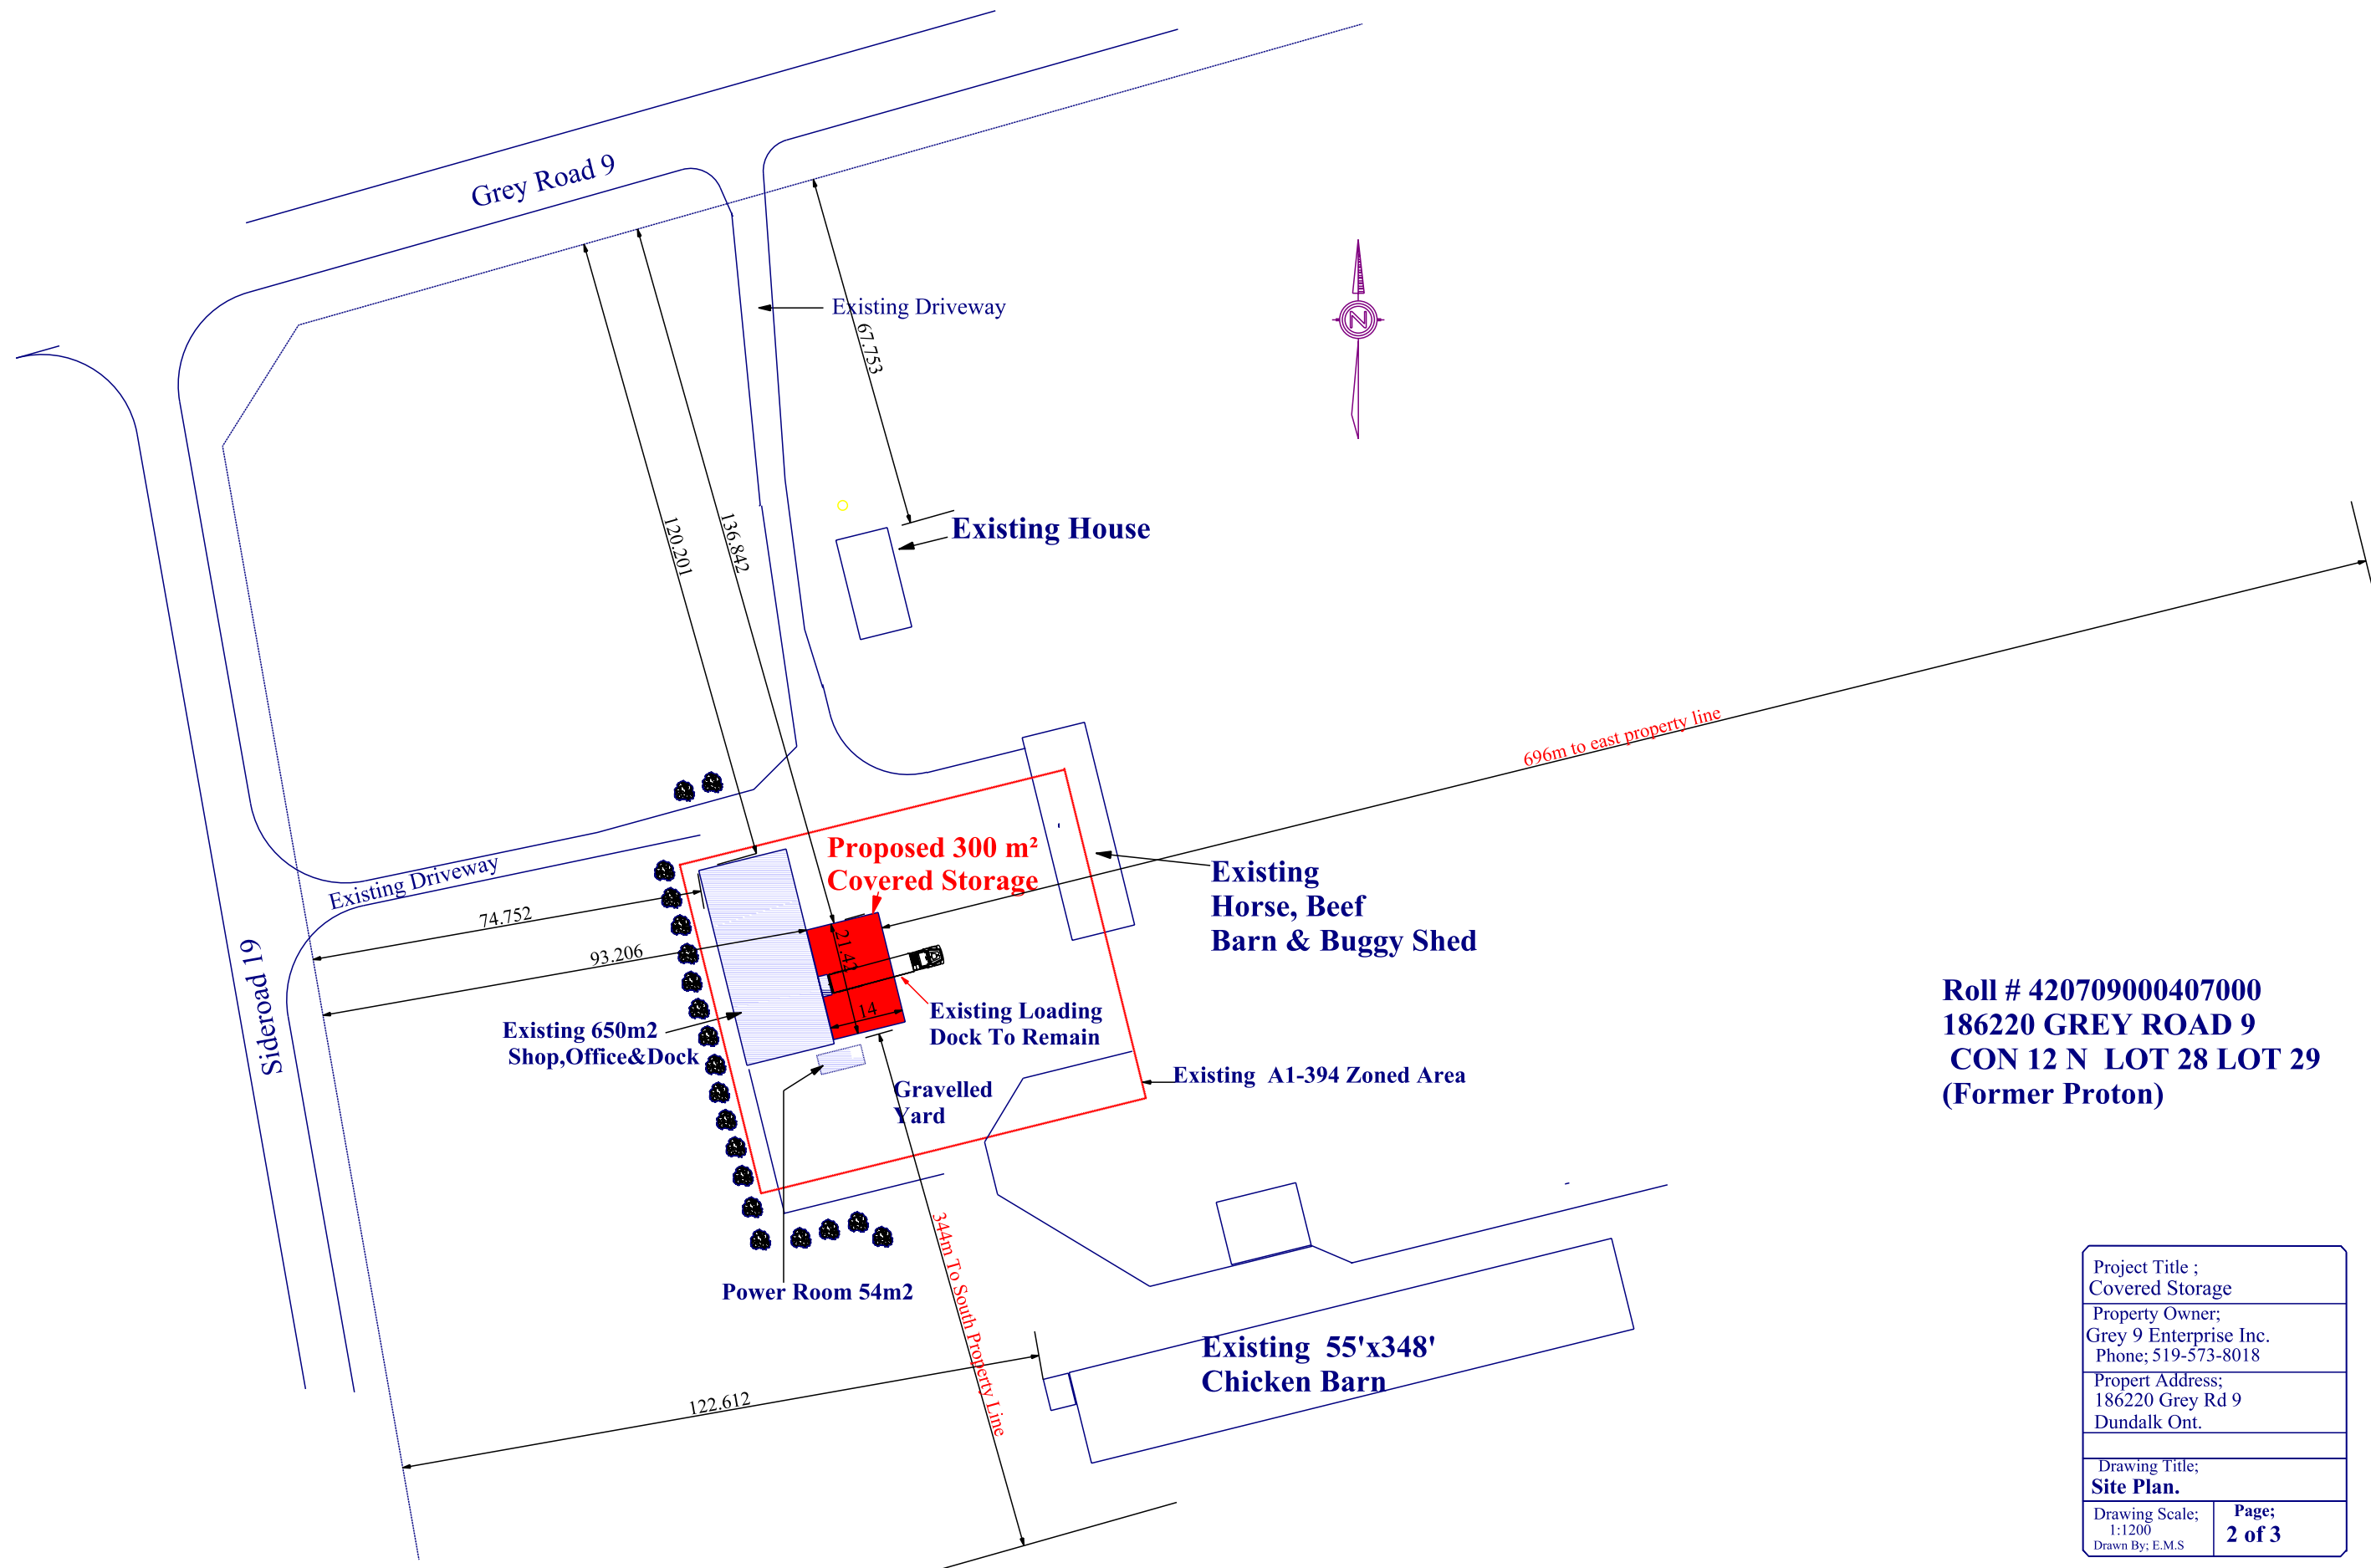

Roll # 420709000407000
186220 GREY ROAD 9
CON 12 N LOT 28 LOT 29
(Former Proton)

Project Title ; Covered Storage	
Property Owner; Grey 9 Enterprise Inc. Phone; 519-573-8018	
Property Address; 186220 Grey Rd 9 Dundalk Ont.	
Drawing Title; Site Plan.	
Drawing Scale; 1:1200 Drawn By; E.M.S	Page; 2 of 3

Existing
Workshop
(Dry Manufacturing)

Existing
Power Room

Office

Existing
Loading Dock

Existing loading dock to remain

Proposed Attached
Covered Storage

Note :
*Proposed storage building
will not be higher than existing*

Project Title ; Covered Storage	
Property Owner; Grey 9 Enterprise Inc. Phone; 519-573-8018	
Propert Address; 186220 Grey Rd 9 Dundalk Ont.	
Drawing Title; Floor Plan	
Drawing Scale; 1:150 Drawn By; E.M.S	Page; 3 of 3

38.075

17.069

3 048

977.9

2 763.2

990.6

1.829

3.962

6 096

990.6

5 486.4

1.4

985.2

21.42

