

Southgate SRD 21

20 HA +/- TO BE SEVERED


20 HA +/- TO BE RETAINED

JOSEPH BOWMAN
 ROLL; 420709000700600
 PRIMARY; 026453 HIGHWAY 89
 LEGAL; CON 1 LO33
 [REDACTED]
 40 HA LOT SIZE

CONSENT FILE	SEVERED PARCEL	RETAINED PARCEL
GROSS LOT AREA	20 HA	20 HA
LOT FRONTAGE	204 METERS	204 METERS
LOT DEPTH	190 METERS	197 METERS




HIGHWAY 89

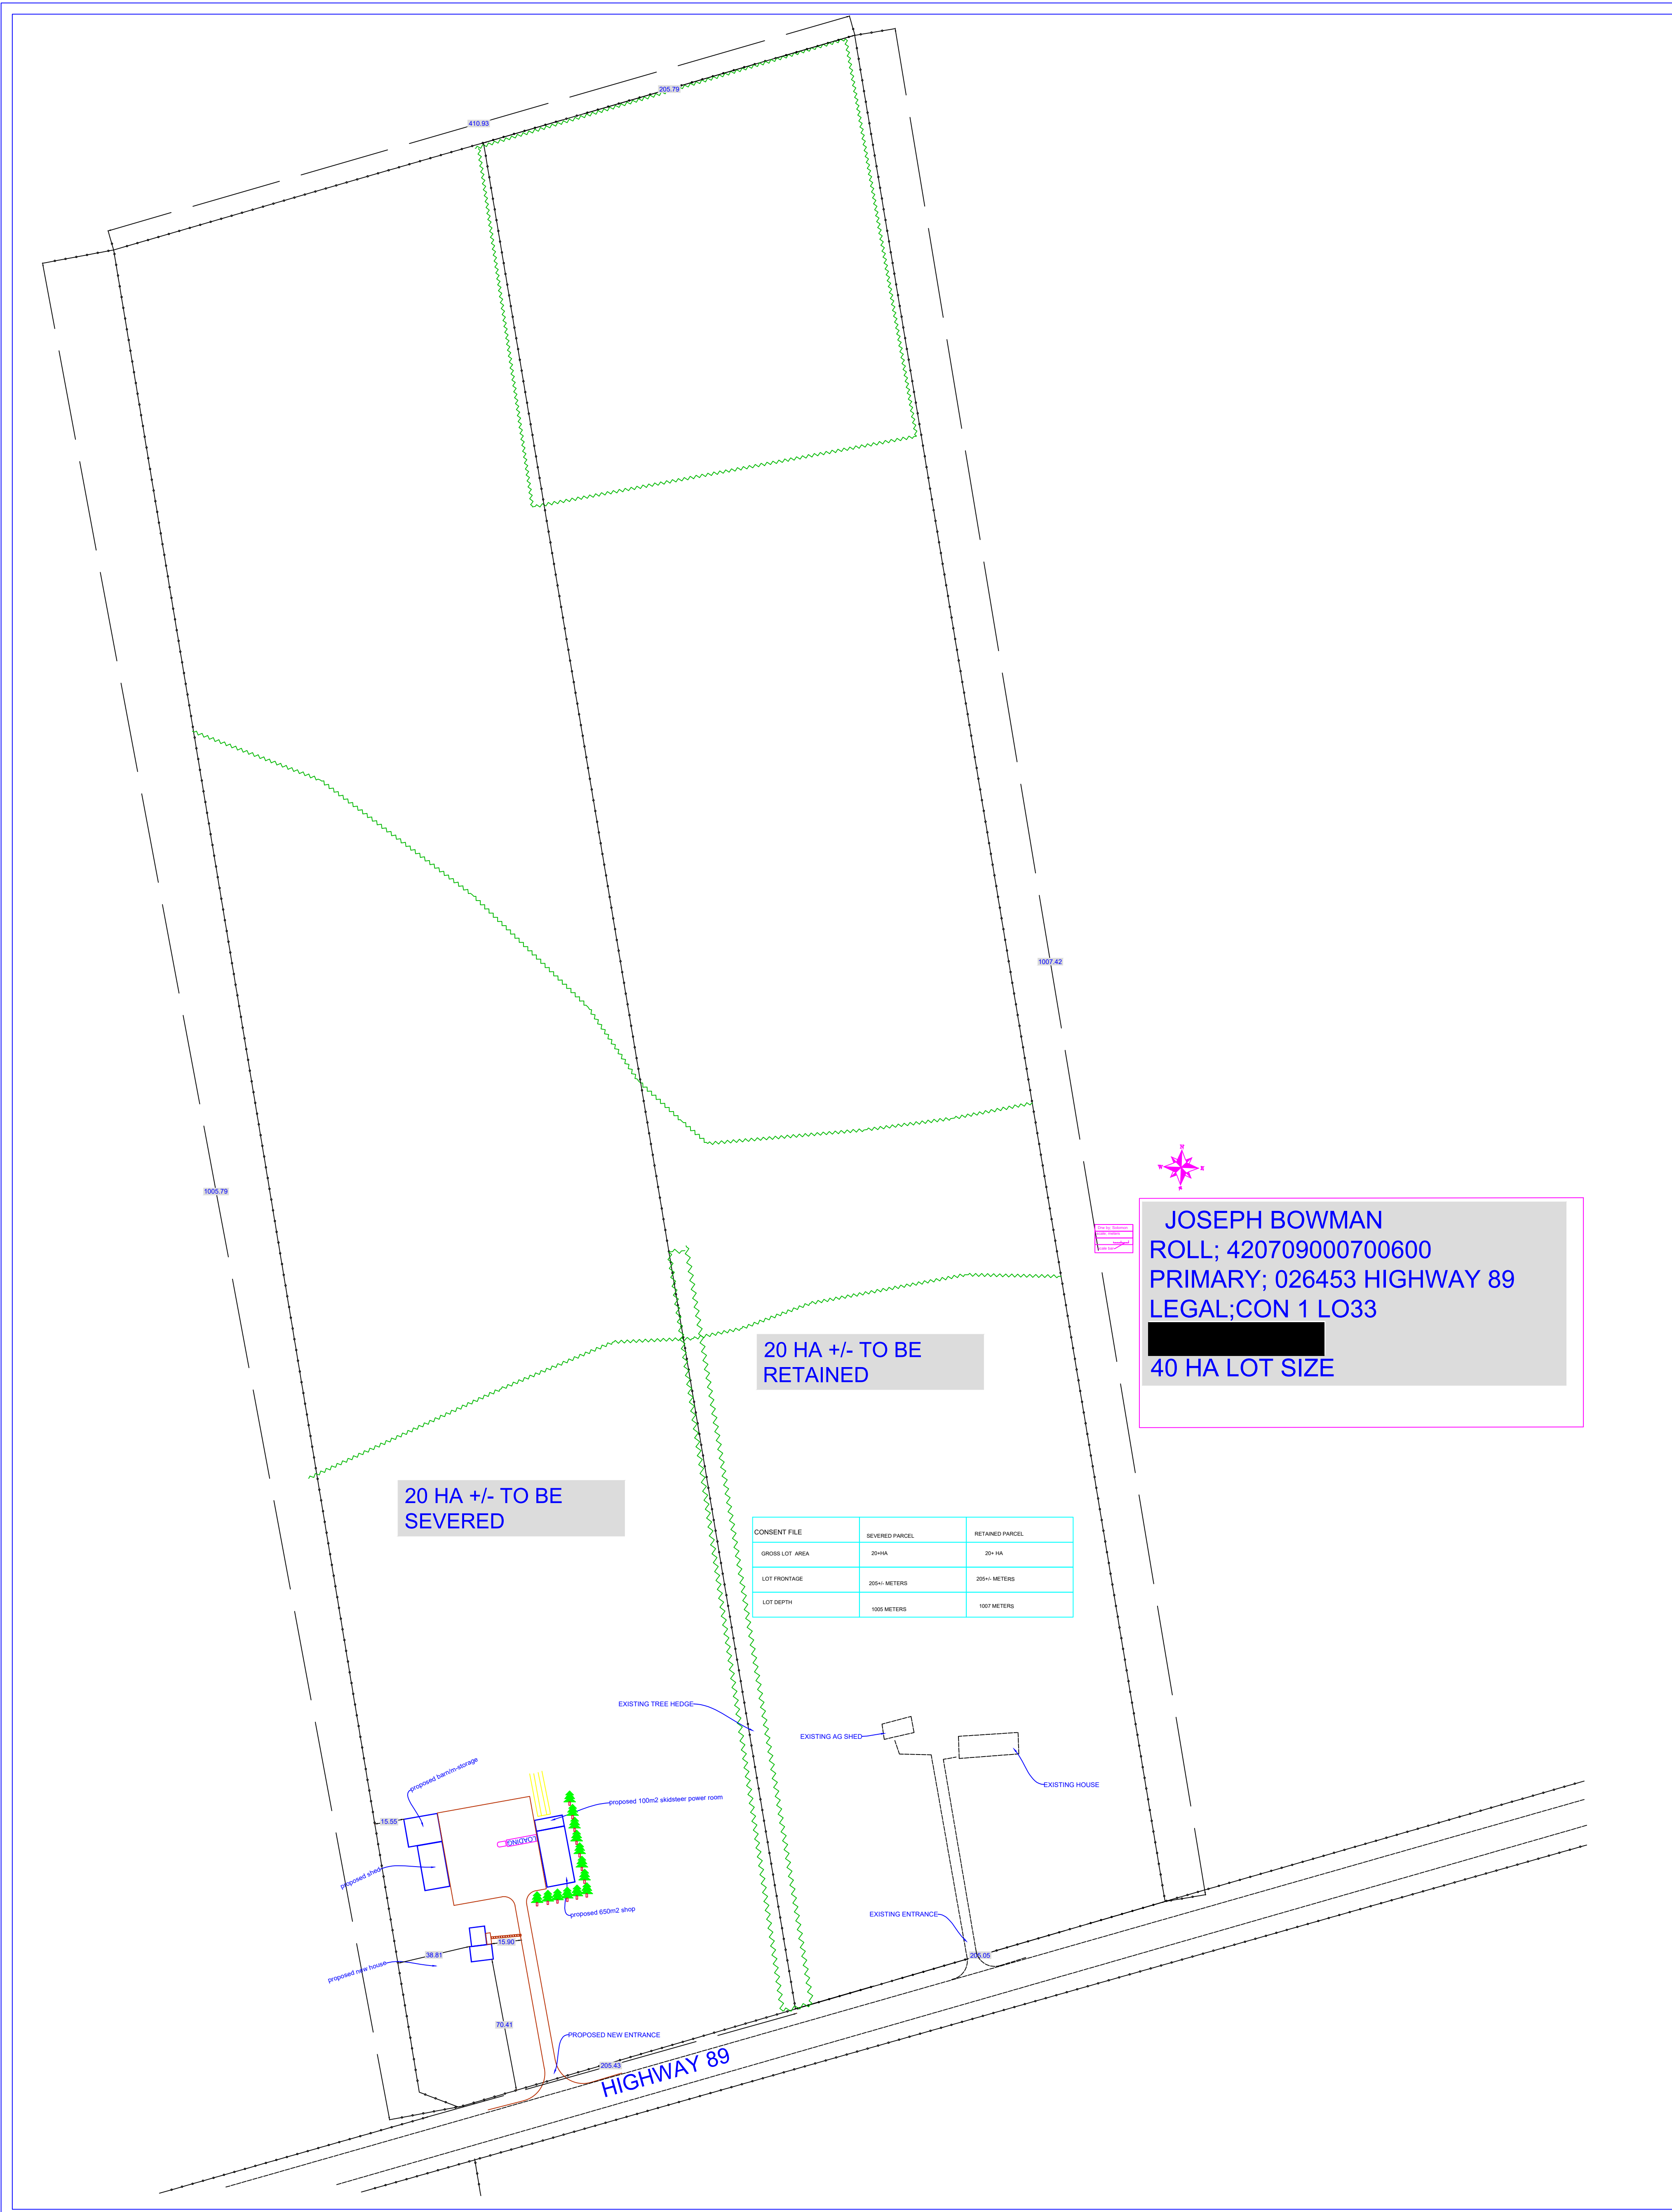


20 HA +/- TO BE SEVERED

20 HA +/- TO BE RETAINED


JOSEPH BOWMAN
 ROLL; 420709000700600
 PRIMARY; 026453 HIGHWAY 89
 LEGAL; CON 1 LO33
XXXXXXXXXX
 40 HA LOT SIZE

CONSENT FILE	SEVERED PARCEL	RETAINED PARCEL
GROSS LOT AREA	20HA	20 HA
LOT FRONTAGE	254+ METERS	254+ METERS
LOT DEPTH	105 METERS	107 METERS

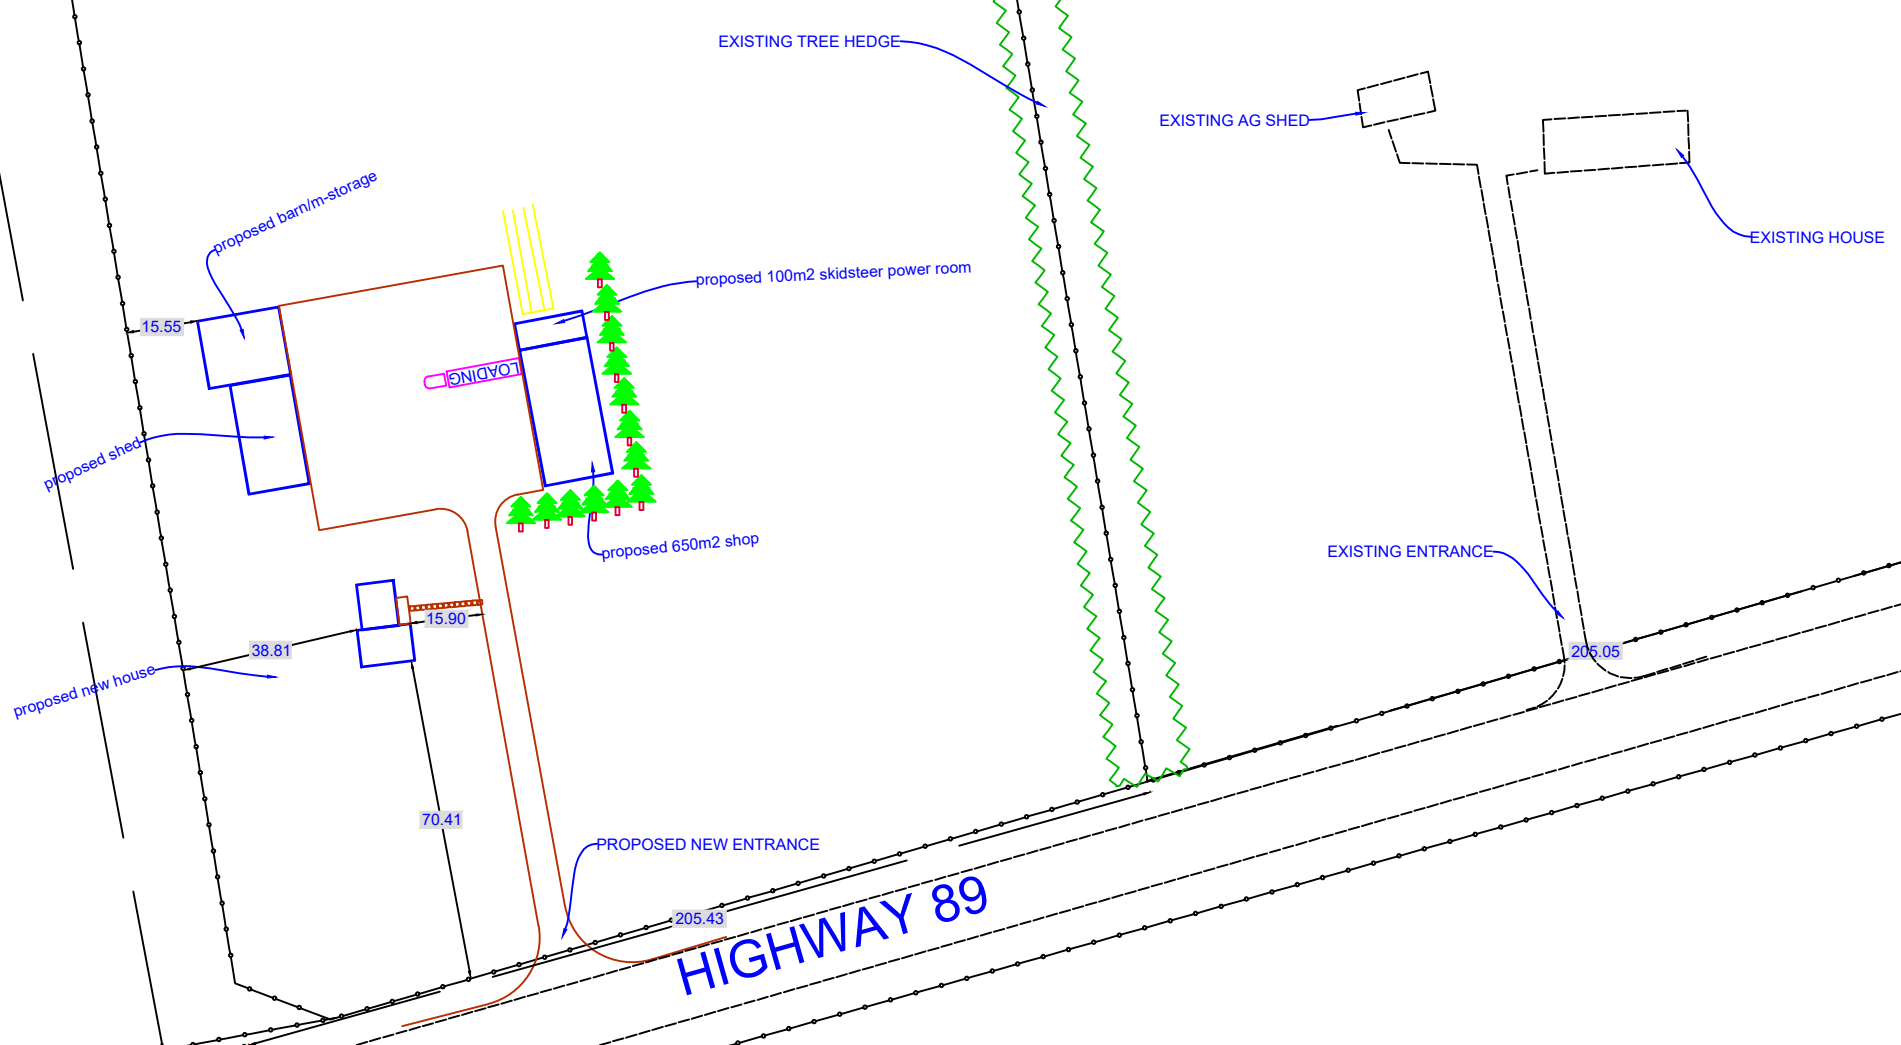

HIGHWAY 89