

SKETCH FOR ZONING BY-LAW AMENDMENT

(GEOGRAPHIC TOWNSHIP OF EGREMONT)
TOWNSHIP OF SOUTHGATE

COUNTY OF GREY

Scale 1 : 600



WILSON-FORD


NOTES:

ELEVATIONS SHOWN ON THIS PLAN ARE IN METRES AND ARE GEODETIC HAVING BEEN DERIVED FROM GNSS OBSERVATIONS (NAD83 CSRS).

DIMENSIONS SHOWN HEREON REPRESENT A COMPILATION OF VARIOUS PLANS AND DEEDS AND DO NOT REFLECT THE RESULTS OF AN ACTUAL CURRENT FIELD SURVEY.

NOTES:

CIVIC ADDRESS: 40 UNCLE TOM CRESCENT
ZONING: R5, R5-H & OS-129

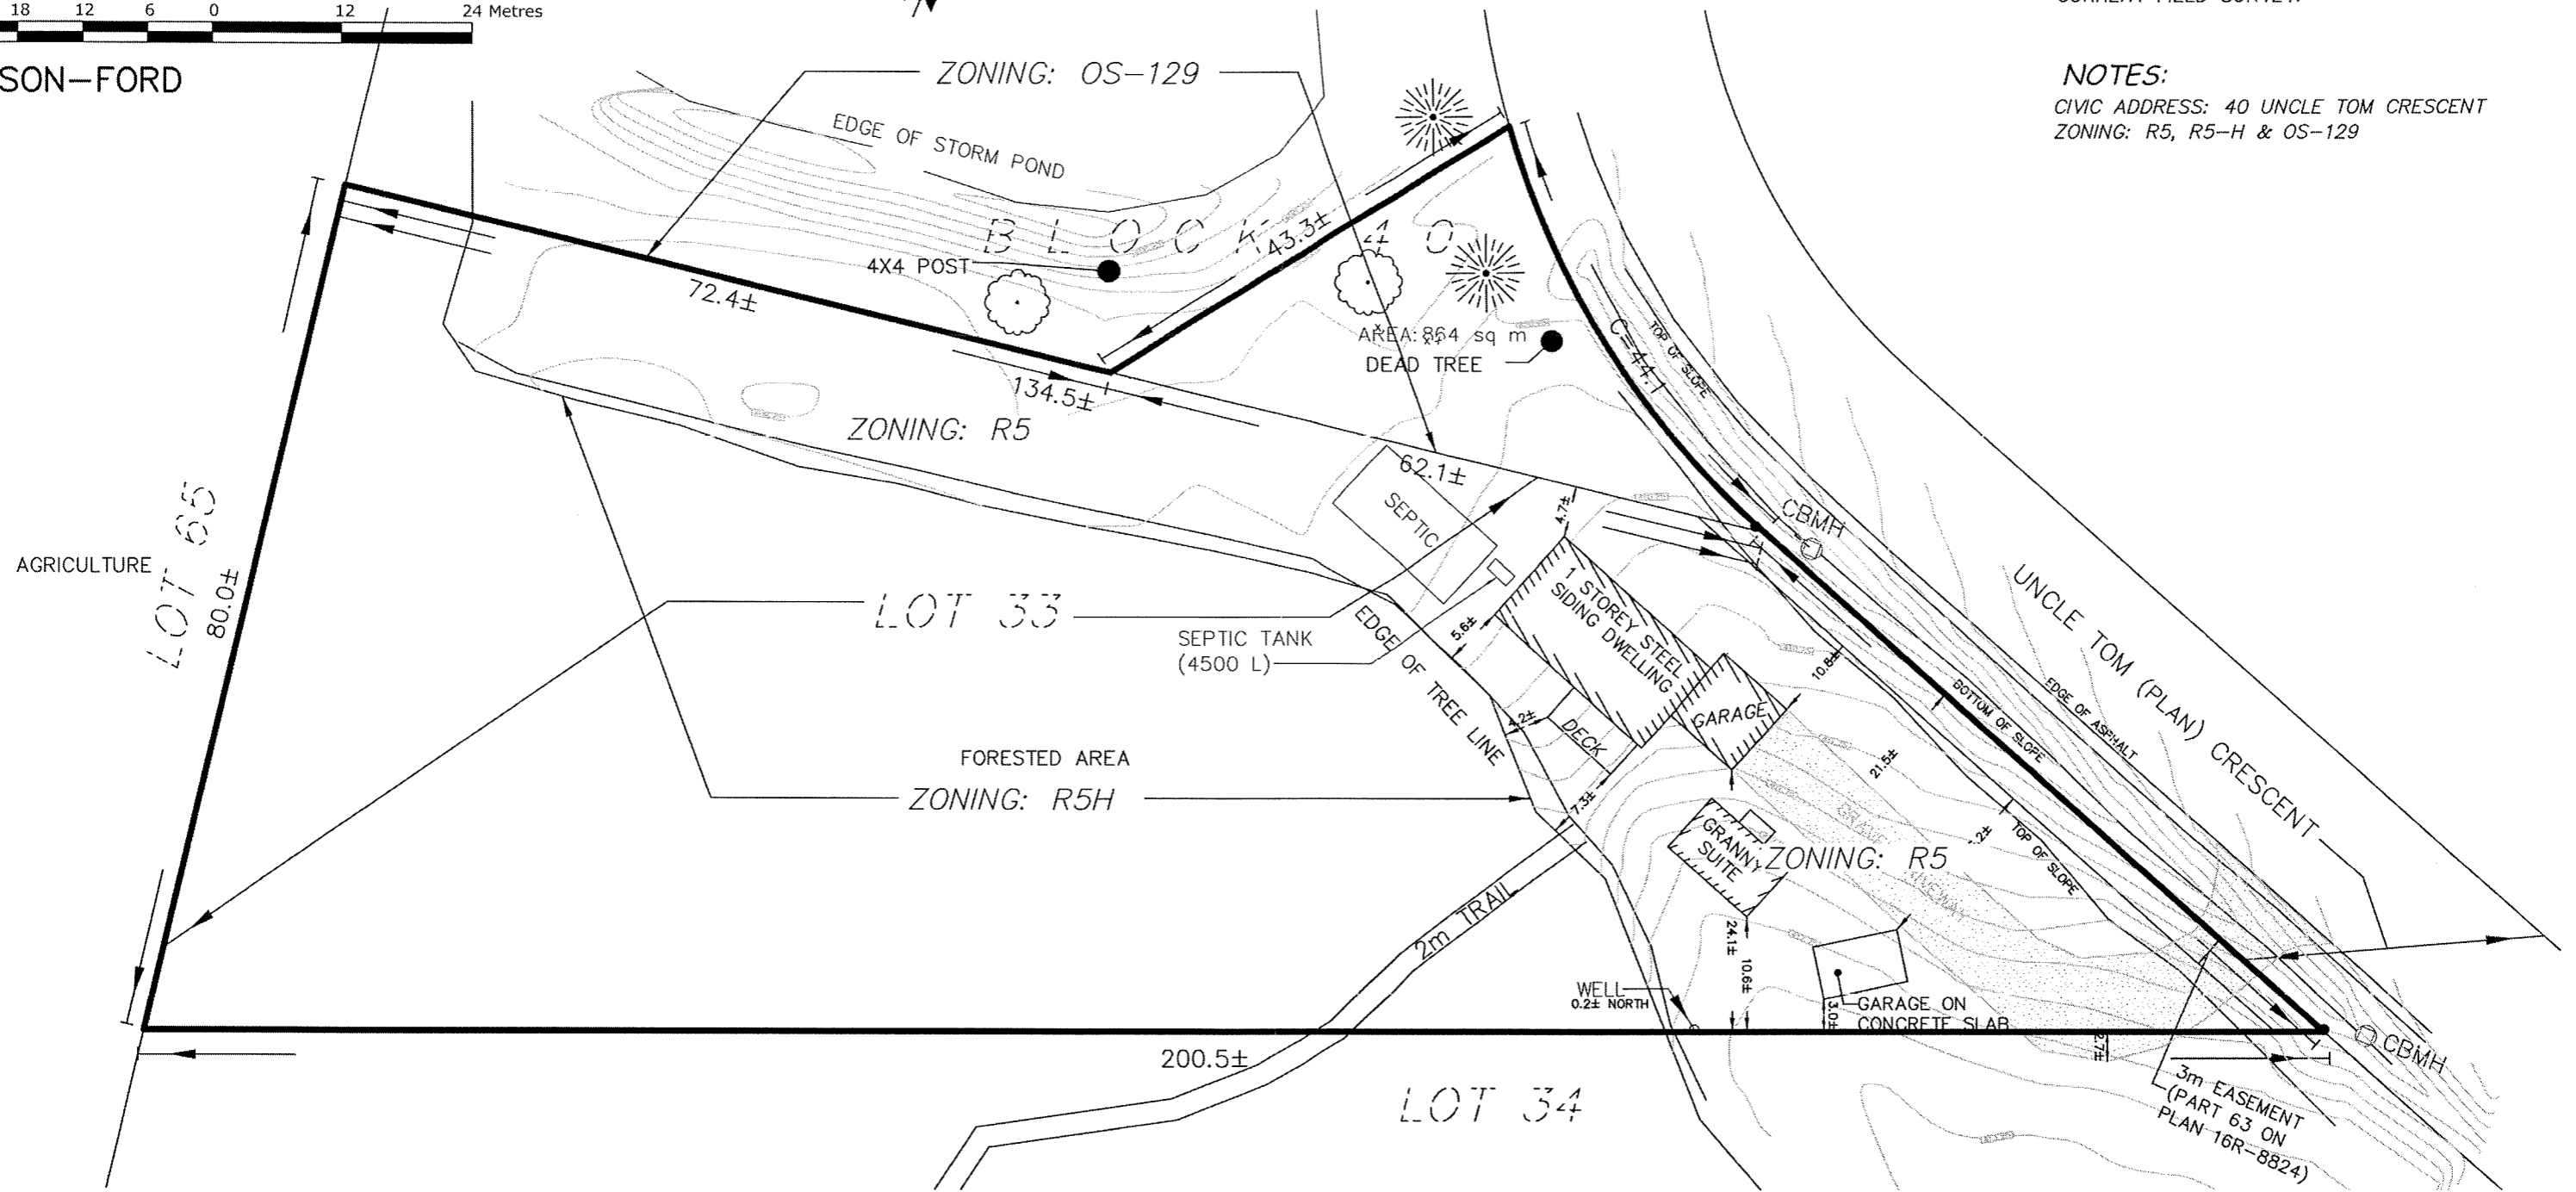

CAUTION: THIS SKETCH IS NOT A PLAN OF SURVEY AND SHALL NOT BE USED FOR ANY PURPOSE EXCEPT THAT SHOWN IN THE TITLE BLOCK.
©WILSON FORD SURVEYING & ENGINEERING 2024

NO PERSON MAY COPY, REPRODUCE, DISTRIBUTE OR ALTER THIS SKETCH IN WHOLE OR IN PART WITHOUT THE WRITTEN PERMISSION OF WILSON FORD SURVEYING & ENGINEERING.

LEGEND:

| | |
|--------|----------------|
| 399.99 | EXISTING GRADE |
| 400.00 | PROPOSED GRADE |
| → | FLOW DIRECTION |
| BM ● | BENCHMARK |

THIS SKETCH WAS PREPARED FOR MARGOT FORD AND THE UNDERSIGNED ACCEPTS NO RESPONSIBILITY FOR USE BY OTHER PARTIES.

6 MARCH, 2024

GREG FORD, P.Eng(CIVIL)
ONTARIO LAND SURVEYOR

WILSON - FORD
Surveying & Engineering
120 KING ST. E., Box 294,
MOUNT FOREST ON, N0G 2L0
PHONE (519)323-2451

PROJECT No.: 20-9293 FORDOWSKI